


PLAN VIEW: ROAD 'C'  
SCALE: 1" = 50'

CURVE	RADIUS	LENGTH	TANGENT	CHORD	CHORD BEARING	DELTA
C/1	500.00	246.23	123.58	253.77	N67°56'23"W	281.507°

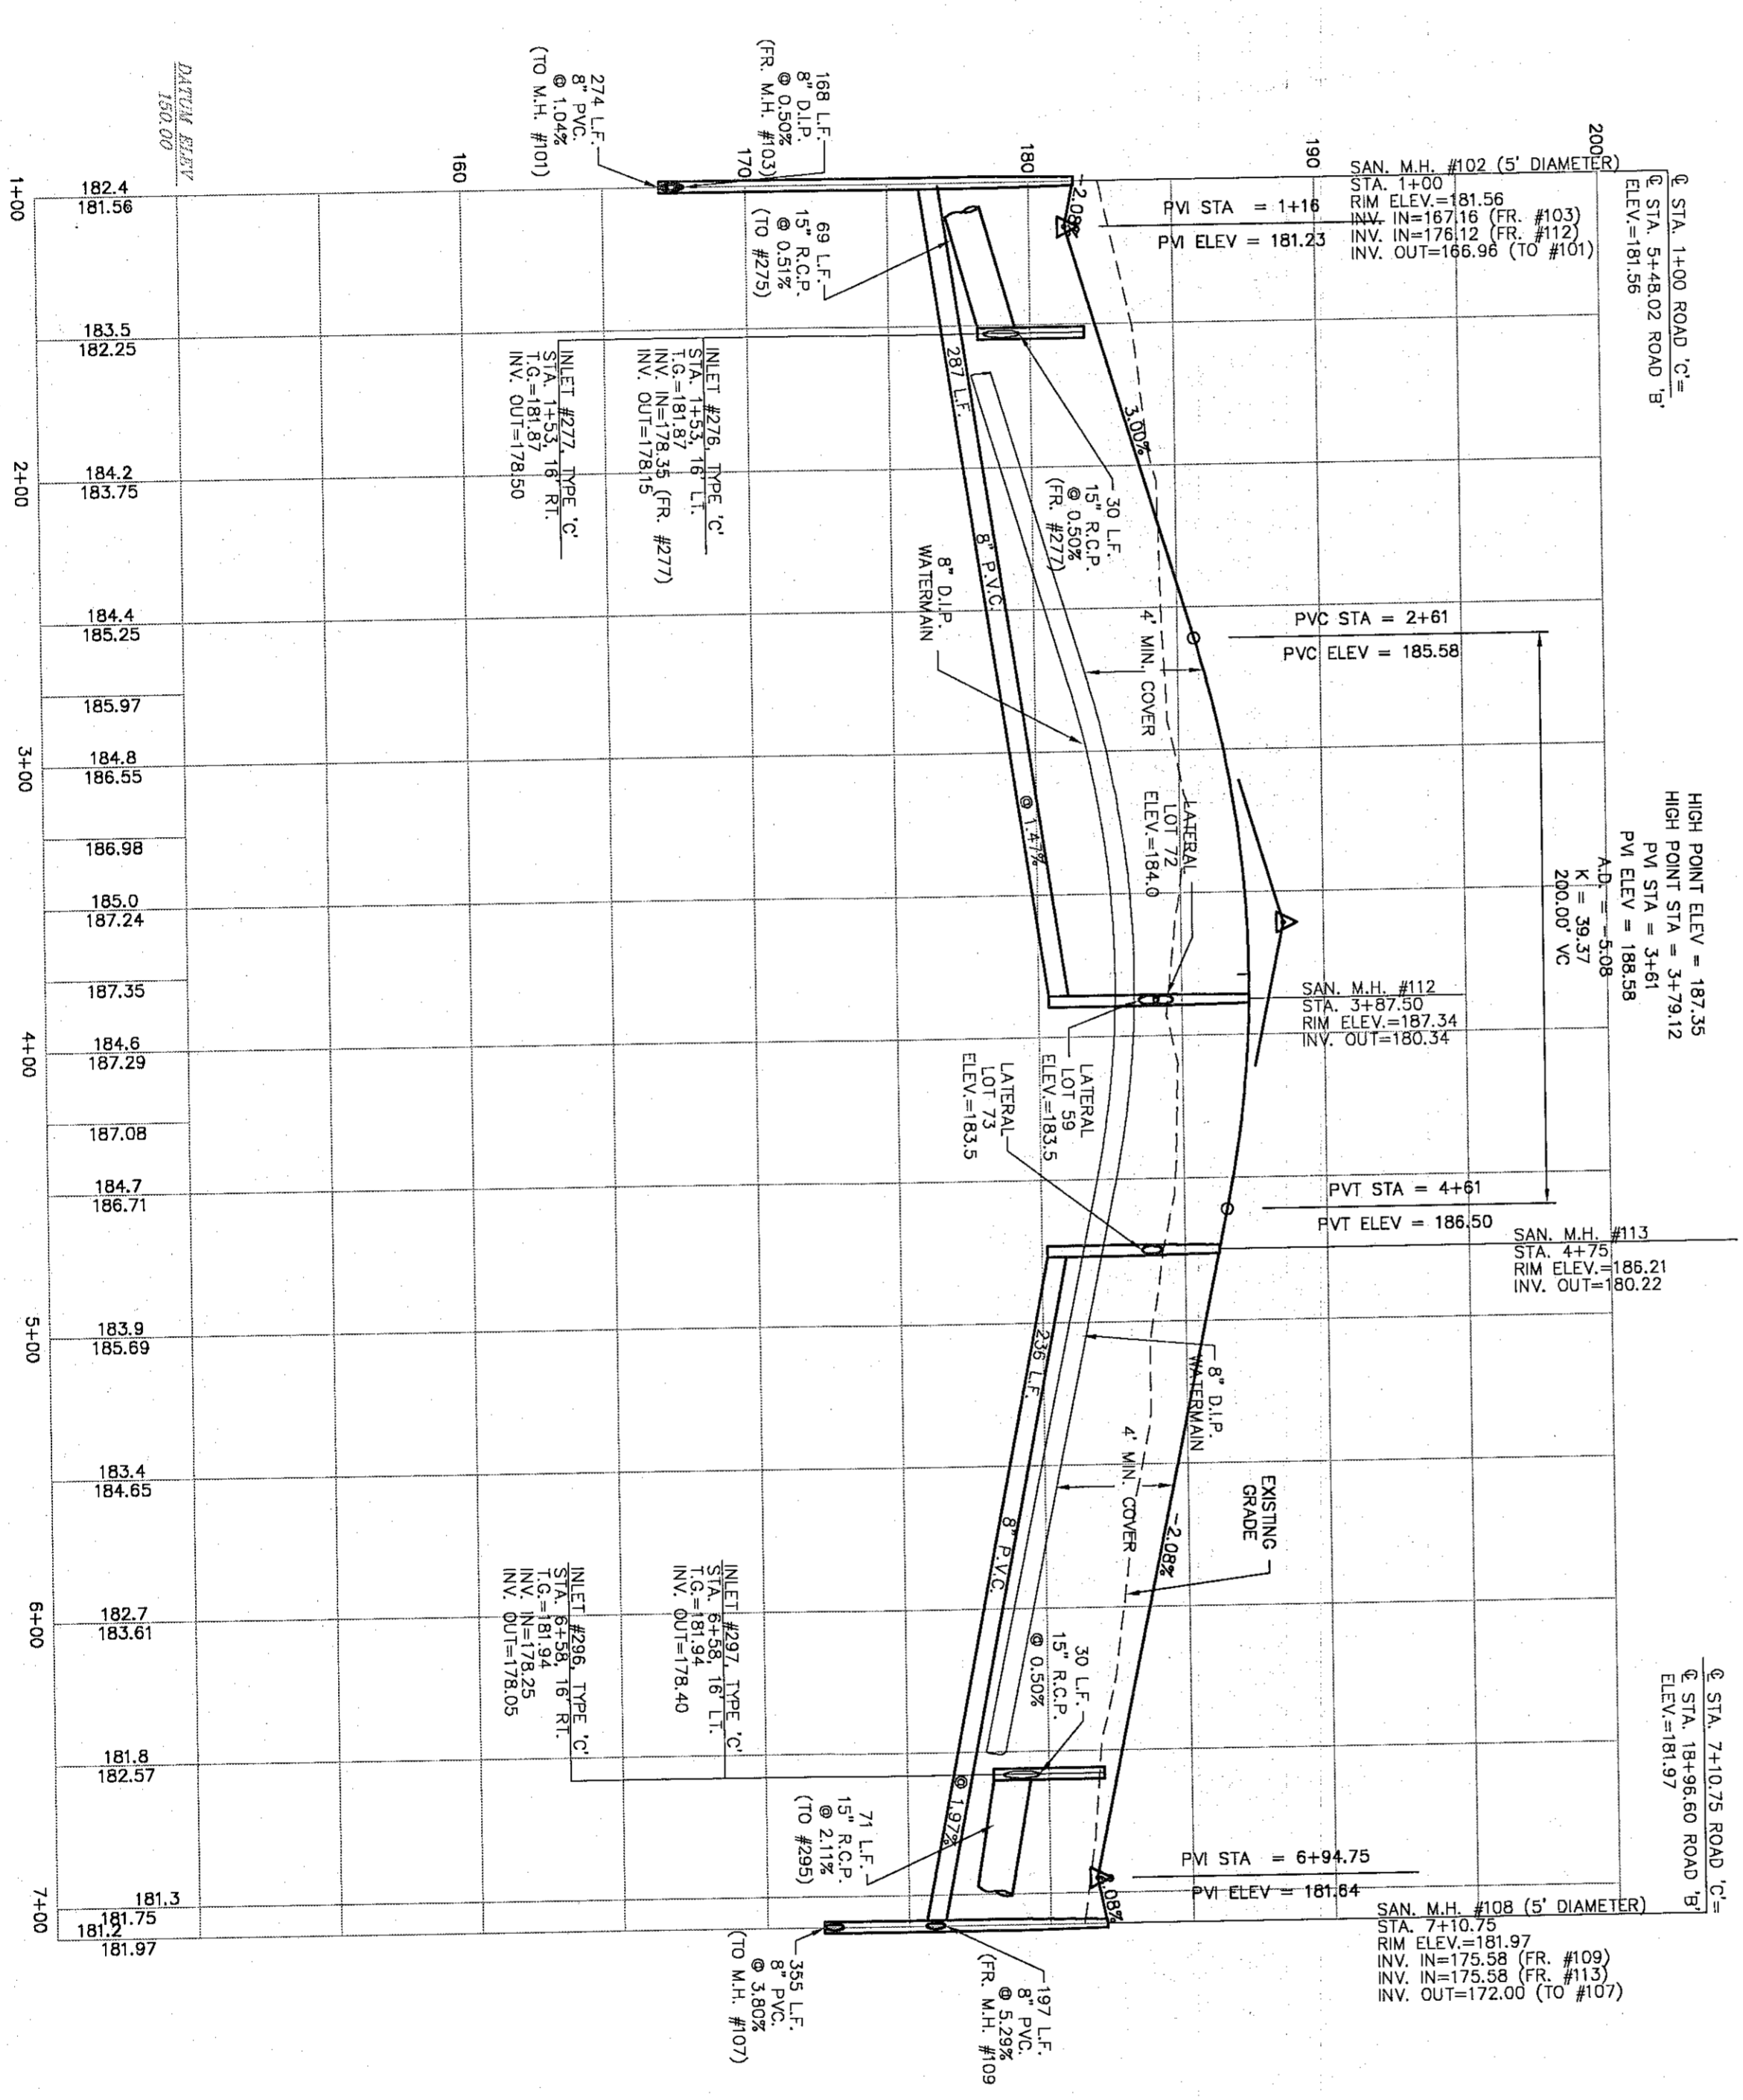


PROFILE: ROAD 'C'  
SCALE: 1" = 50' HORIZ  
1" = 5' VERT

NOTE:  
1. CONTRACTOR TO PROVIDE A MINIMUM OF 1.5' OF CLEARANCE WHERE WATERMAIN CROSSES PROPOSED SANITARY SEWER AND STORM SEWER COLLECTION SYSTEM.  
2. CONTRACTOR TO MAINTAIN A MINIMUM OF 12" CLEARANCE BETWEEN STORM SEWER PIPE AND SANITARY SEWER SERVICE LATERALS. DEEP CUT LATERALS AND LATERAL RISERS TO BE USED WHERE NECESSARY.

ROAD AND UTILITY PLAN & PROFILE  
ROAD 'C' STA. 1+00 TO STA. 7+10.75  
REGENCY AT PROVIDENCE  
(a.k.a. FOGEL TRACT)  
UPPER PROVIDENCE TWP., PA

REV.	DATE	DESCRIPTION	DRAWN
6	1/31/05	FINAL CONSTRUCTION DRAWINGS	MDD
5	11/22/04	REVIEW LETTER 9/28/04; RDS. A, B, D COMM CTR	MDD
4	9/04/04	AGENCY REVIEW LETTER DATED 7/29/04	MDD
3	7/21/04	AGENCY REVIEW LETTERS 6/29/2004, 6/30/2004	MDD
2	7/11/04	PA AMERICAN WATER LETTER, DATED 6/9/04	MDD
1	6/07/04	AGENCY REVIEW LETTERS; TOWNSHIP COMMENTS	PAB

**ESE EASTERN STATES ENGINEERING**  
 250 GIBRALTAR ROAD SUITE 2E  
 HORSHAM, PA 19044  
 TEL: (215) 914-2050  
 FAX: (215) 293-5488  
 CIVIL ENGINEERS - LAND SURVEYORS - LANDSCAPE ARCHITECTS - LAND PLANNERS

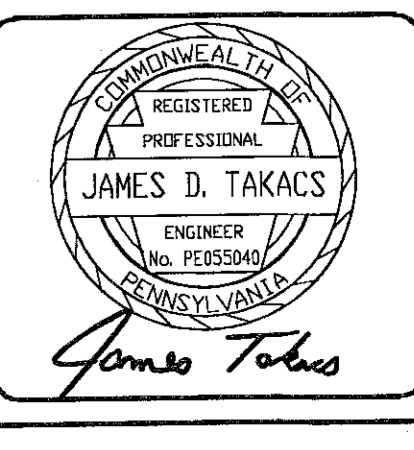

DATE: 12/8/04  
 SCALE: AS NOTED  
 DESIGNER: JT  
 GRANTEE: PAB  
 JOB NO.: 1114  
 FILE NAME: S-PRO-C  
 REF. NO.: SD07.05  
 SHEET NO.: 24 OF 78