


PLAN VIEW: ROAD 'F'
SCALE: 1" = 50'

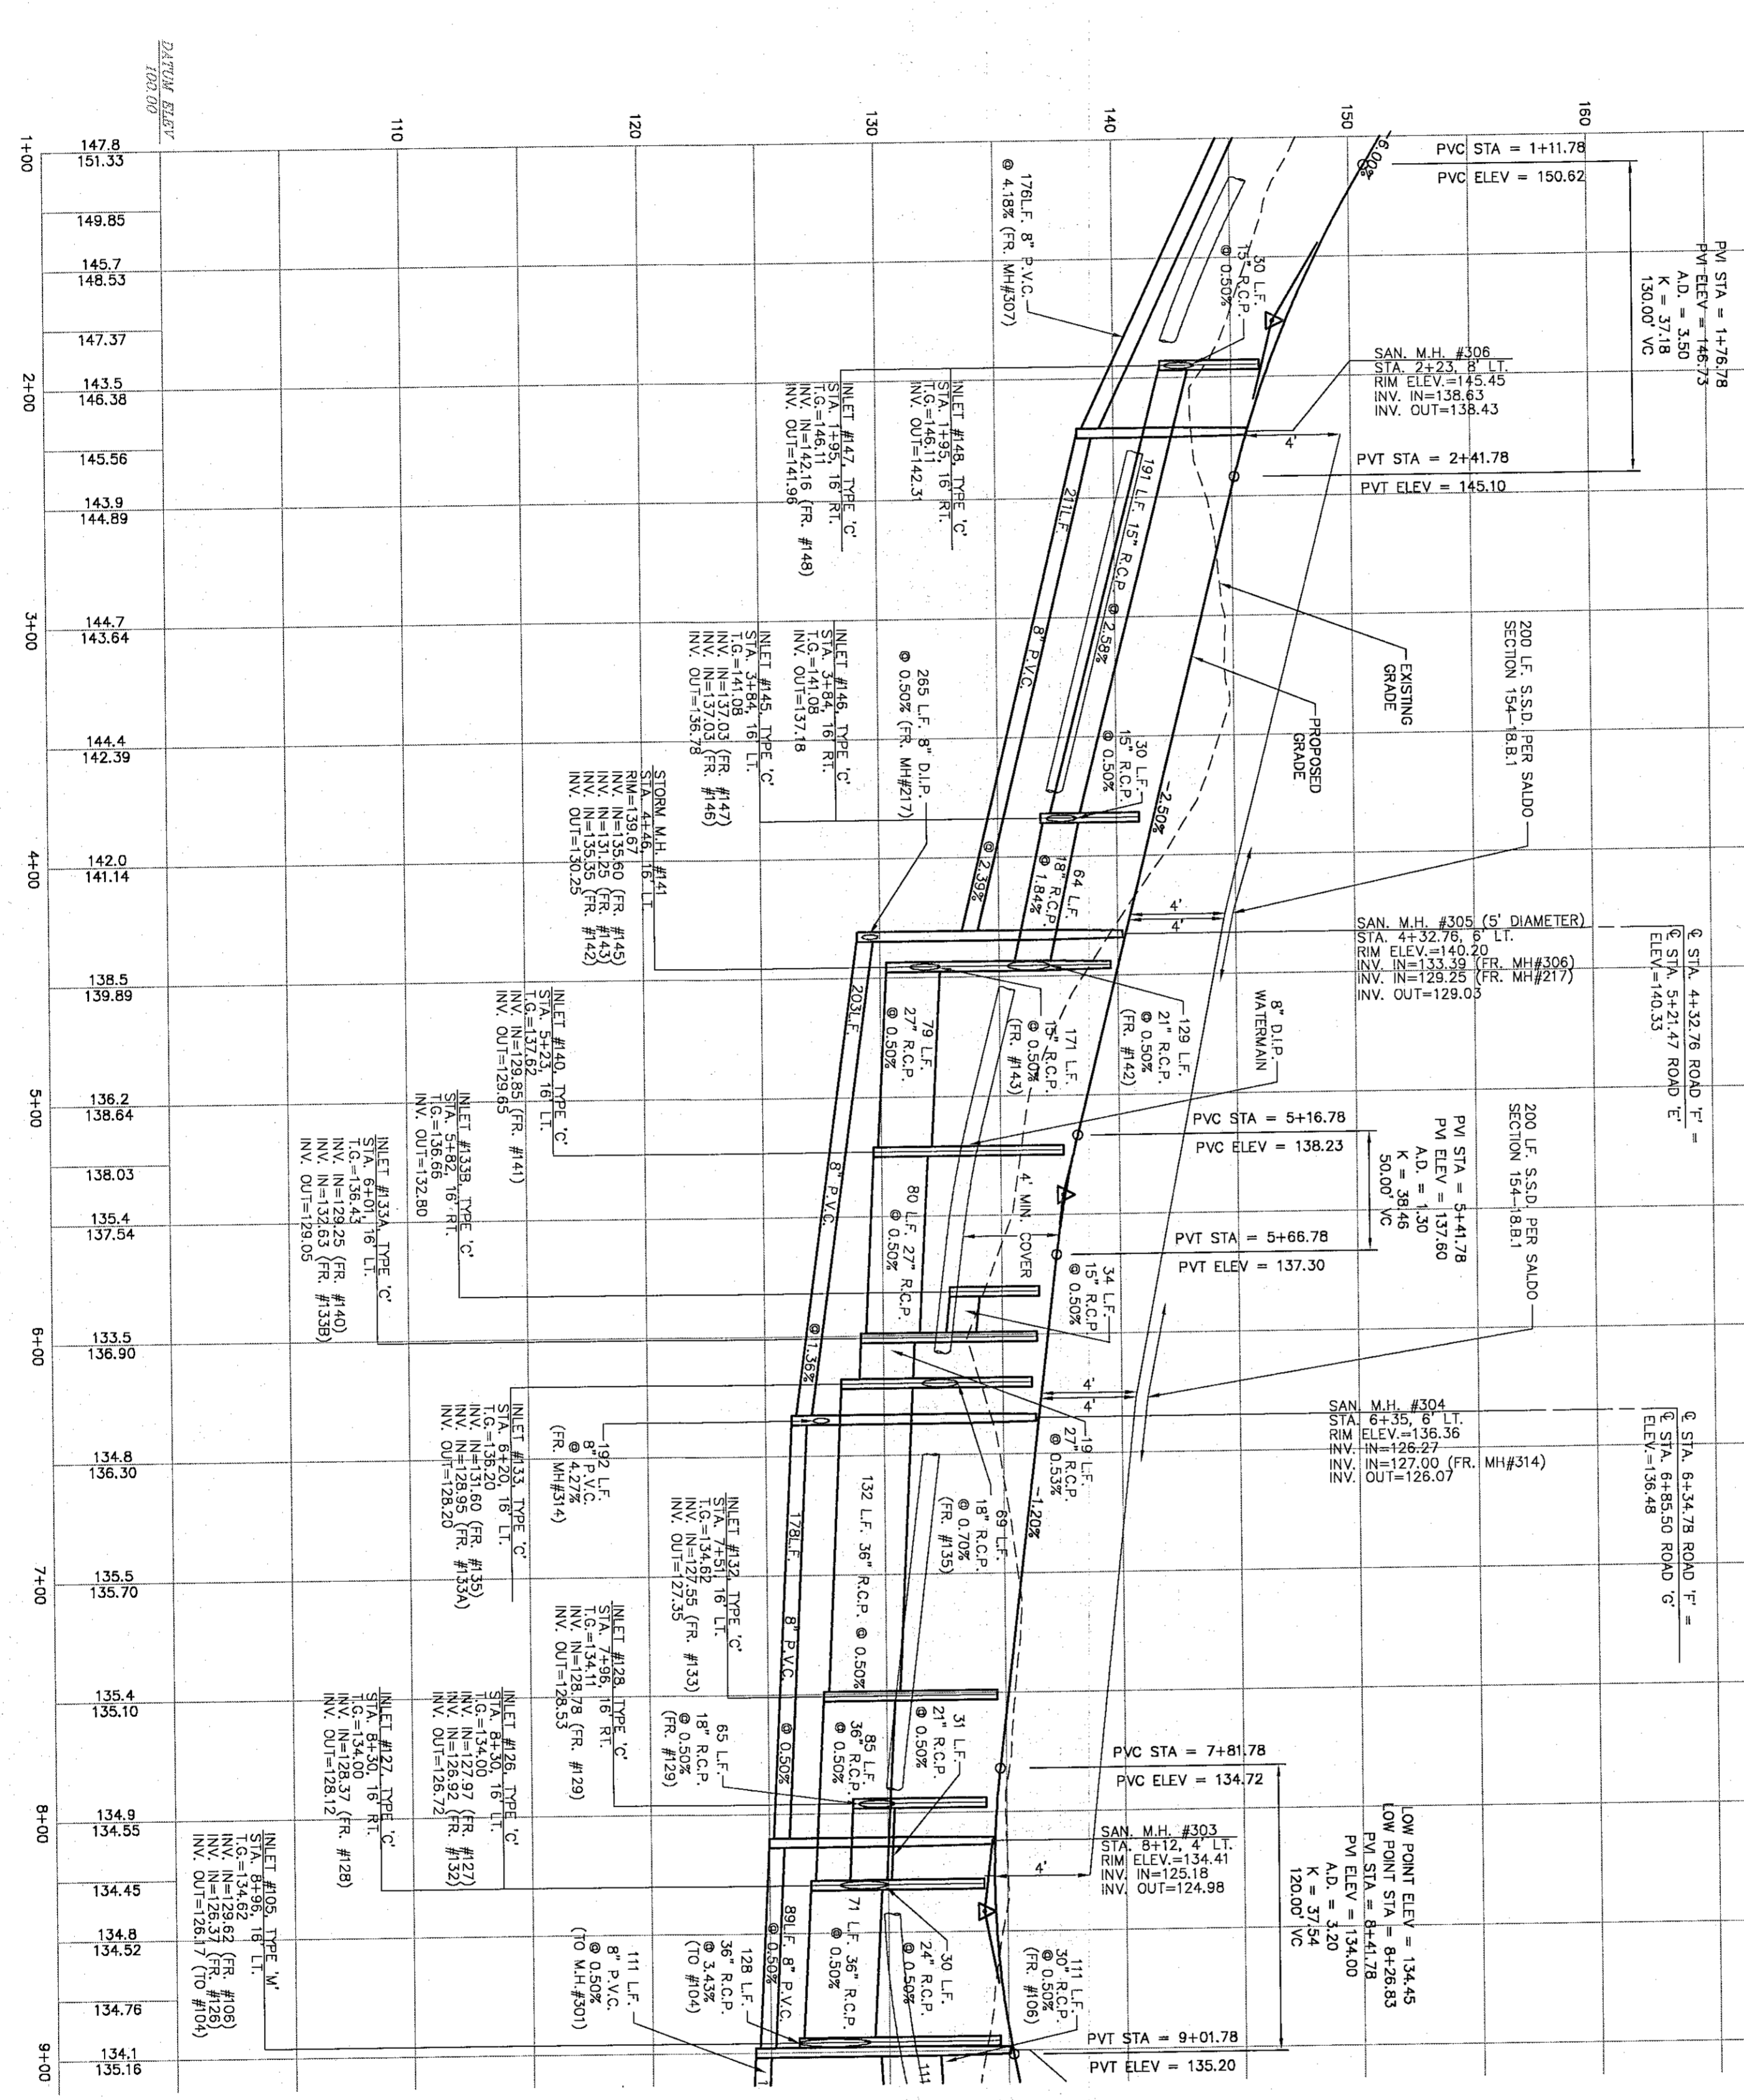

PROFILE: ROAD 'F'
SCALE: 1" = 50' HORIZ.
1" = 5' VERT.

CURVE TABLE

CURVE	RADIUS	LENGTH	TANGENT	CHORD	CHORD BEARING	DELTA
C216	170.00'	393.24'	396.67'	311.25'	N75°59'02"W	137°32'03"
C217	200.00'	398.88'	398.88'	315.59'	N75°02'47"E	114°16'28"
C218	200.00'	398.88'	398.88'	315.59'	N75°02'47"E	114°16'28"

NOTE:
1. CONTRACTOR TO PROVIDE A MINIMUM OF 1.5' OF CLEARANCE WHERE WATERMAIN CROSSES PROPOSED SANITARY SEWER AND STORM SEWER COLLECTION SYSTEM.
2. CONTRACTOR TO PROVIDE A MINIMUM OF TWELVE (12) INCHES OF CLEARANCE BETWEEN STORM SEWER PIPES AND LATERAL RISERS TO BE USED WHERE NECESSARY.

ROAD AND UTILITY PLAN & PROFILE
ROAD 'F' STA. 1+00 TO STA.9+00
REGENCY AT PROVIDENCE
(a.k.a. FOO...)
UPPER MERIDIAN TWP., ... PENNSYLVANIA

DATE: 11/28/03
SCALE: AS NOTED
DESIGNER: JI
DRAWN: PAB
JOB NO.: 1114
FILE NAME: SDD07.08
NO.: 27 OF 78

REV.	DATE	DESCRIPTION	DRAWN
6	11/31/05	FINAL CONSTRUCTION DRAWINGS	MDD
5	11/22/04	REVIEW LETTER 9/28/04; RDS. A, B, D, COMM CTR	MDD
4	8/04/04	AGENCY REVIEW LETTER DATED 7/29/04	MDD
3	7/21/04	AGENCY REVIEW LETTERS 6/29/2004, 6/30/2004	MDD
2	6/11/04	PA AMERICAN WATER LETTER, DATED 6/9/04	MDD
1	6/07/04	AGENCY REVIEW LETTERS; TOWNSHIP COMMENTS	MDD

ESE EASTERN STATES ENGINEERING
CIVIL ENGINEERS - LAND SURVEYORS - LANDSCAPE ARCHITECTS - LAND PLANNERS

250 GIBRALTAR ROAD SUITE 2E
HORSHAM, PA 19044
TEL: (215) 914-2050
FAX: (215) 293-5488

JAMES D. TAKACS
REGISTERED PROFESSIONAL ENGINEER
PENNSYLVANIA