


PLAN VIEW: ROAD 'G'  
SCALE: 1" = 50'

CURVE TABLE					
CURVE	RADIUS	LENGTH	TANGENT	CHORD BEARING	DELTA
C217	525.00'	53.53'	26.79'	S33.1°	53.53°
C218	300.00'	124.00'	62.20'	123.11°	59°42'59"
					23°00'53"

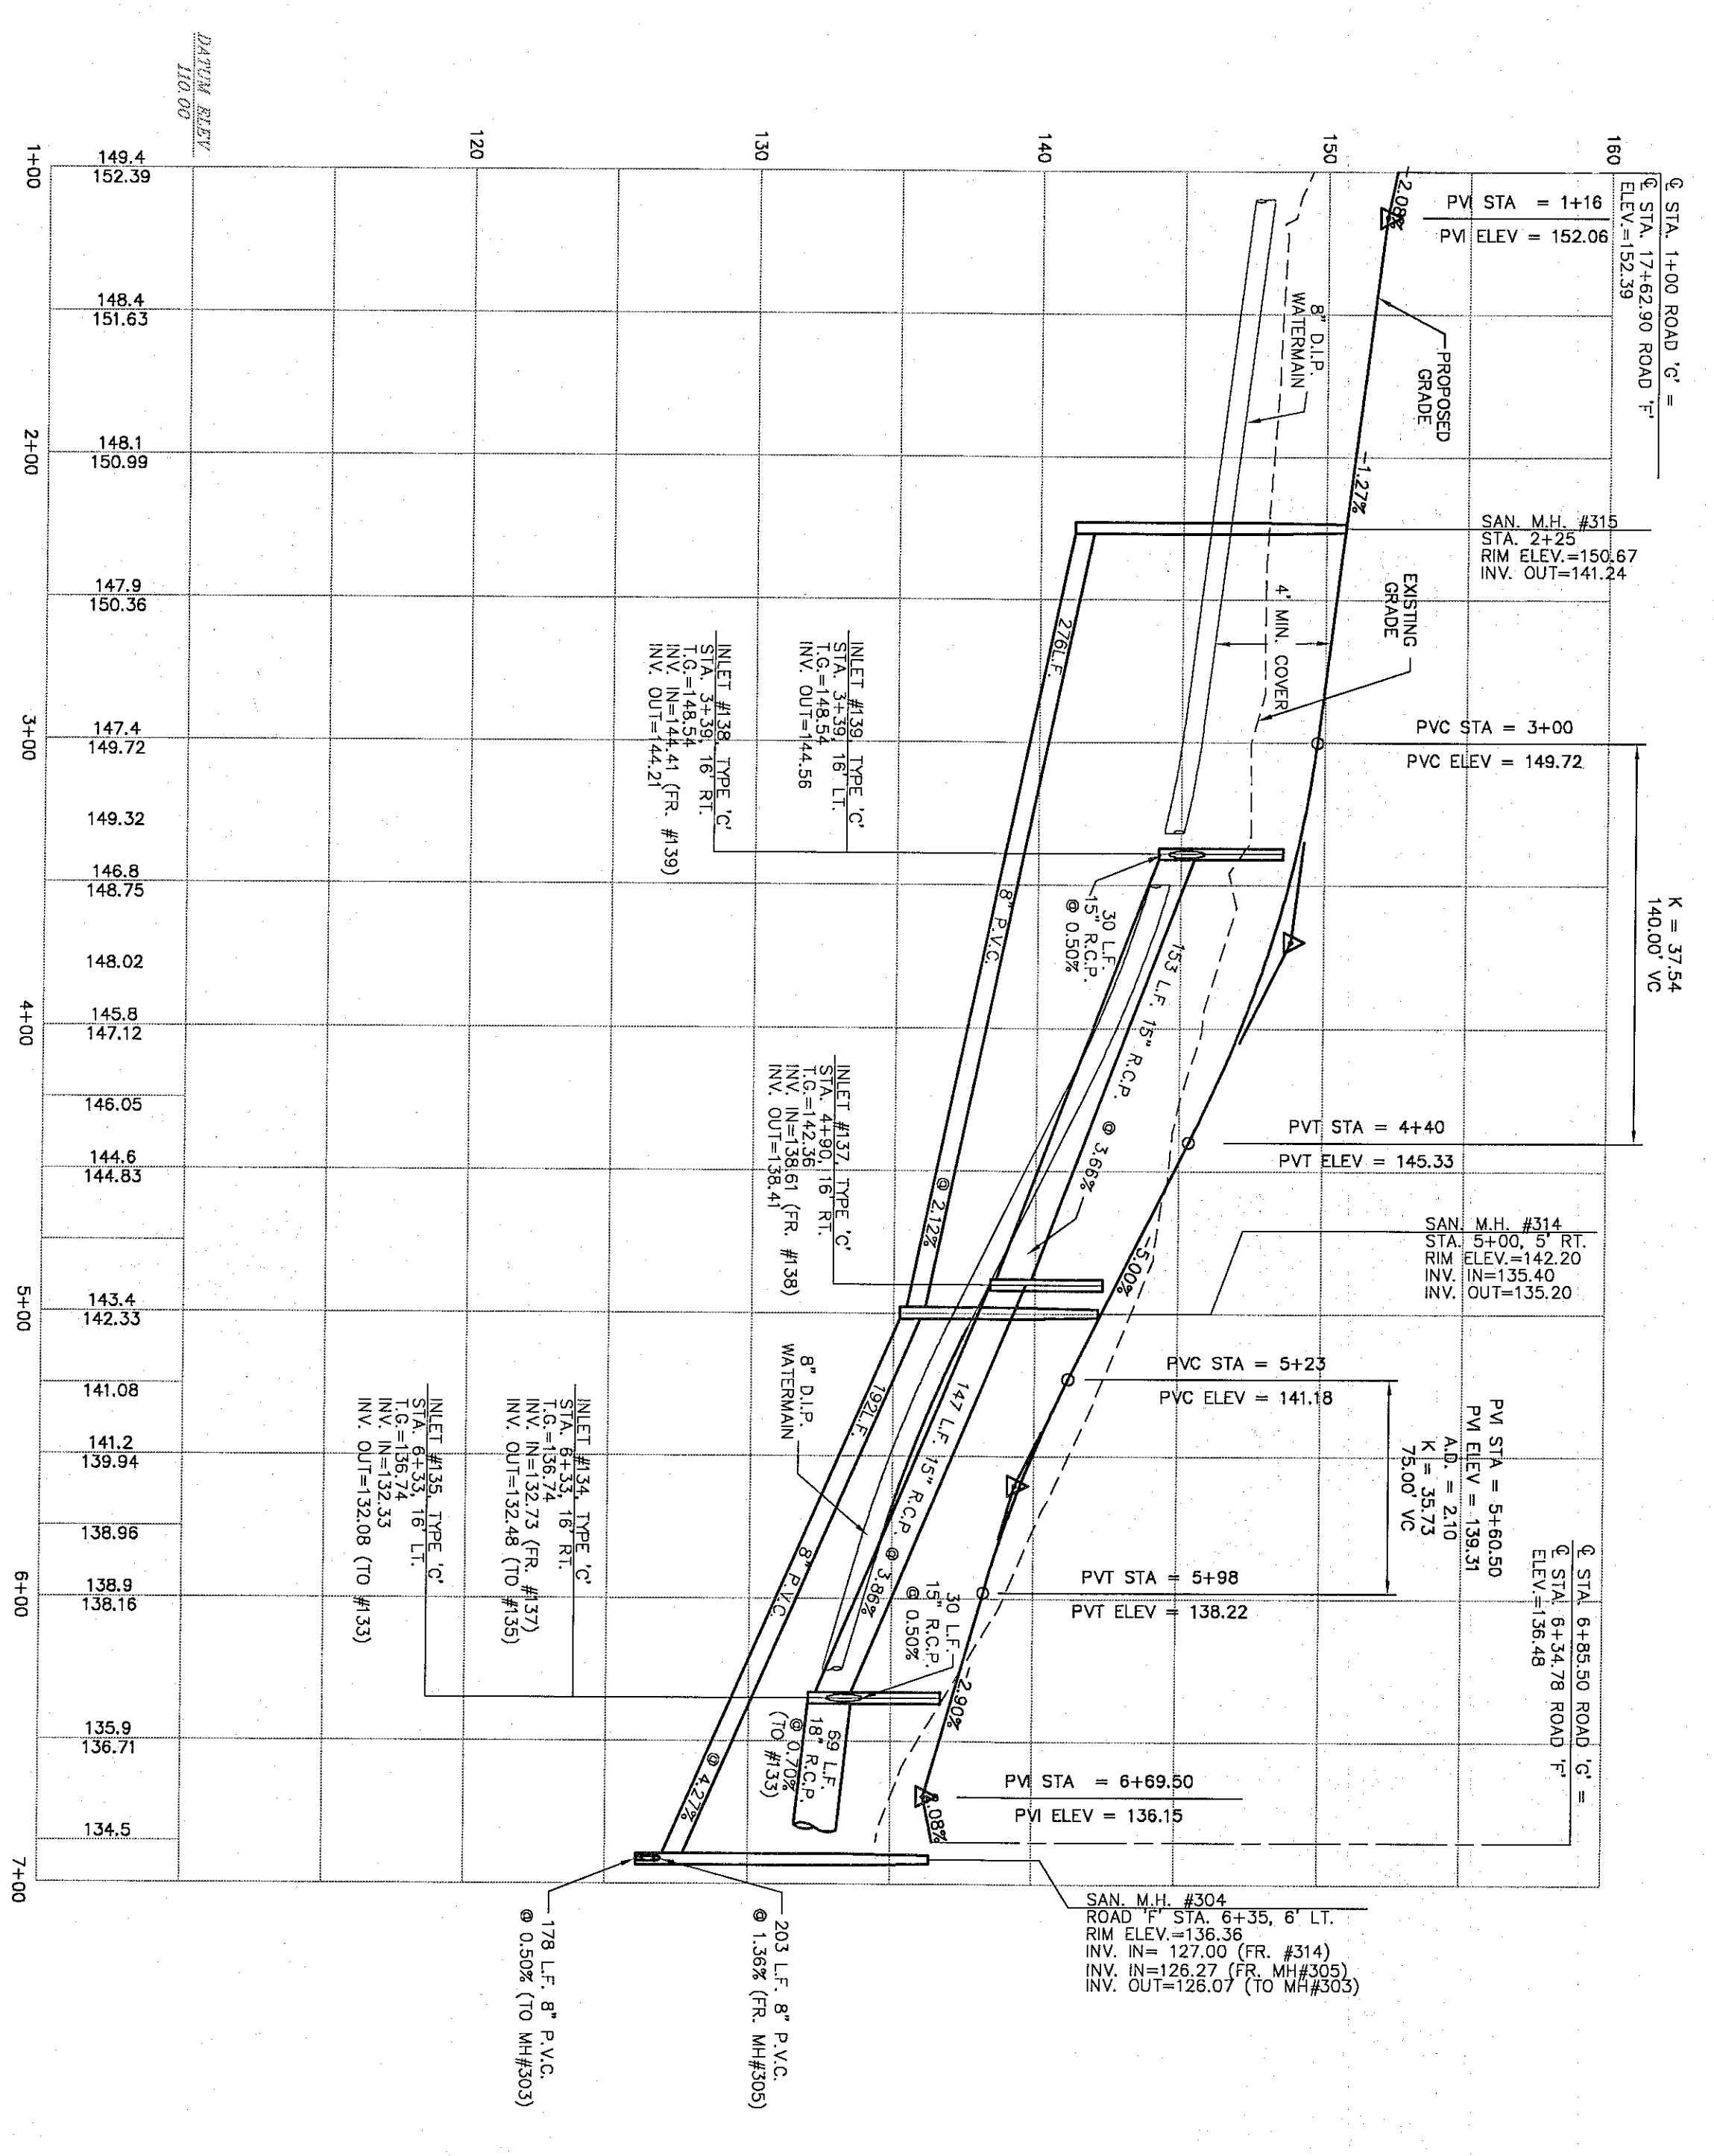

PROFILE: ROAD 'G'  
SCALE: 1" = 50' HORIZ.  
1" = 5' VERT.

NOTE:  
1. CONTRACTOR TO PROVIDE A MINIMUM OF 1.5' OF CLEARANCE WHERE WATERMAIN CROSSES PROPOSED SANITARY SEWER AND STORM SEWER COLLECTION SYSTEM.  
2. CONTRACTOR TO PROVIDE A MINIMUM OF TWELVE (12) SANITARY SEWER SERVICE LATERALS DEEP OUT LATERALS AND LATERAL RISERS TO BE USED WHERE NECESSARY.

ROAD AND UTILITY PLAN & PROFILE  
ROAD 'G' STA. 1+00 TO STA. 6+85.50  
**REGENCY AT PROVIDENCE**  
(a.k.a. FOGEL TRAIL)  
UPPER PROVIDENCE TWP., MONTGOMERY COUNTY, PA

REV.	DATE	DESCRIPTION	DRAWN
6	1/31/05	FINAL CONSTRUCTION DRAWINGS	MDD
5	11/22/04	REVIEW LETTER 9/28/04; RDS. A, B, D COMM CTR	MDD
4	8/04/04	AGENCY REVIEW LETTER DATED 7/28/04	MDD
3	7/21/04	AGENCY REVIEW LETTERS 6/29/2004, 6/30/2004	MDD
2	6/11/04	PA AMERICAN WATER LETTER, DATED 6/9/04	MDD
1	6/07/04	AGENCY REVIEW LETTERS: TOWNSHIP COMMENTS	PAB

**ESE EASTERN STATES ENGINEERING**  
CIVIL ENGINEERS - LAND SURVEYORS - LANDSCAPE ARCHITECTS - LAND PLANNERS

250 GIBRALTAR ROAD  
SUITE 2E  
HORSHAM, PA 19044  
TEL: (215) 914-2050  
FAX: (215) 293-5488

COMMONWEALTH OF PENNSYLVANIA  
REGISTERED PROFESSIONAL ENGINEER  
**JAMES D. TAKACS**  
ENGINEER No. 105934A  
PENNSYLVANIA

*James Takacs*

DATE: 12/8/03  
DESIGN: JT  
JOB NO.: 1114  
FILE NAME: S-PRO-G  
SCALE: AS NOTED  
DRAWN: PAB  
SHEET 30 OF 78