


ALL STREET TREES ARE TO BE PLANTED 5' BEHIND THE SIDEWALK AND RIGHT OF WAY

THIS PLAN SHALL BE USED FOR LANDSCAPE AND LIGHTING PURPOSES ONLY.

FOR ADDITIONAL INFORMATION REFER TO LANDSCAPE AND LIGHTING NOTES AND DETAILS

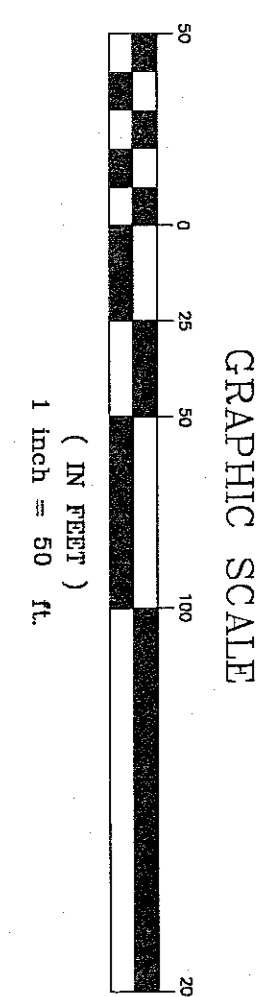

LANDSCAPE PLAN	
REGENCY AT PROVIDENCE (a.k.a. FOGEL TRACT)	
UPPER PROVIDENCE TWP., MONTGOMERY CO., P	
DATE: 11/21/03	SCALE: 1"=50'
DESIGN: DSK	DRAWN: DSK
CJOB NO.: 1114	FILE NAME: S-LAND
REF. NO.: SD09.06	
SHEET NO.: 58	OF 78

DATE	DESCRIPTION	DRAWN
5/1/31/05	FINAL CONSTRUCTION DRAWINGS	MDD
4/11/22/04	REVIEW LETTER 9/28/04; RDS. A, B, D COMM CTR	MDD
3/1/04/04	AGENCY REVIEW LETTER DATED 7/29/04	MDD
2/1/04/04	AGENCY REVIEW LETTERS 6/29/2004, 6/30/2004	MDD
1/07/04	AGENCY REVIEW LETTERS; TOWNSHIP COMMENTS	DSK

**ESE EASTERN STATES ENGINEERING**

CIVIL ENGINEERS - LAND SURVEYORS - LANDSCAPE ARCHITECTS - LAND PLANNERS

250 GIBLALTAR ROAD SUITE 2E HORSHAM, PA 19044 TEL: (215) 914-2050 FAX: (215) 293-5488

