


TEMPORARY STREAM DIVERSION DETAIL FOR EGYPT ROAD CULVERT INSTALLATION

- NOTES:
1. PUMPING OPERATIONS MUST BE MAINTAINED AT ALL TIMES.
 2. THE SEDIMENT FILTER BAG MUST BE PLACED IN A FLAT.
 3. DISPOSAL OF THE SEDIMENT FILTER BAG MUST BE AN APPROVED FACILITY.
 4. TO FILTER BAG TO EXCEED 250 GALS./MIN.
 5. ONE OF THE TEMPORARY PIPES CAN BE USED WHILE THE OTHER IS BEING CONSTRUCTED.

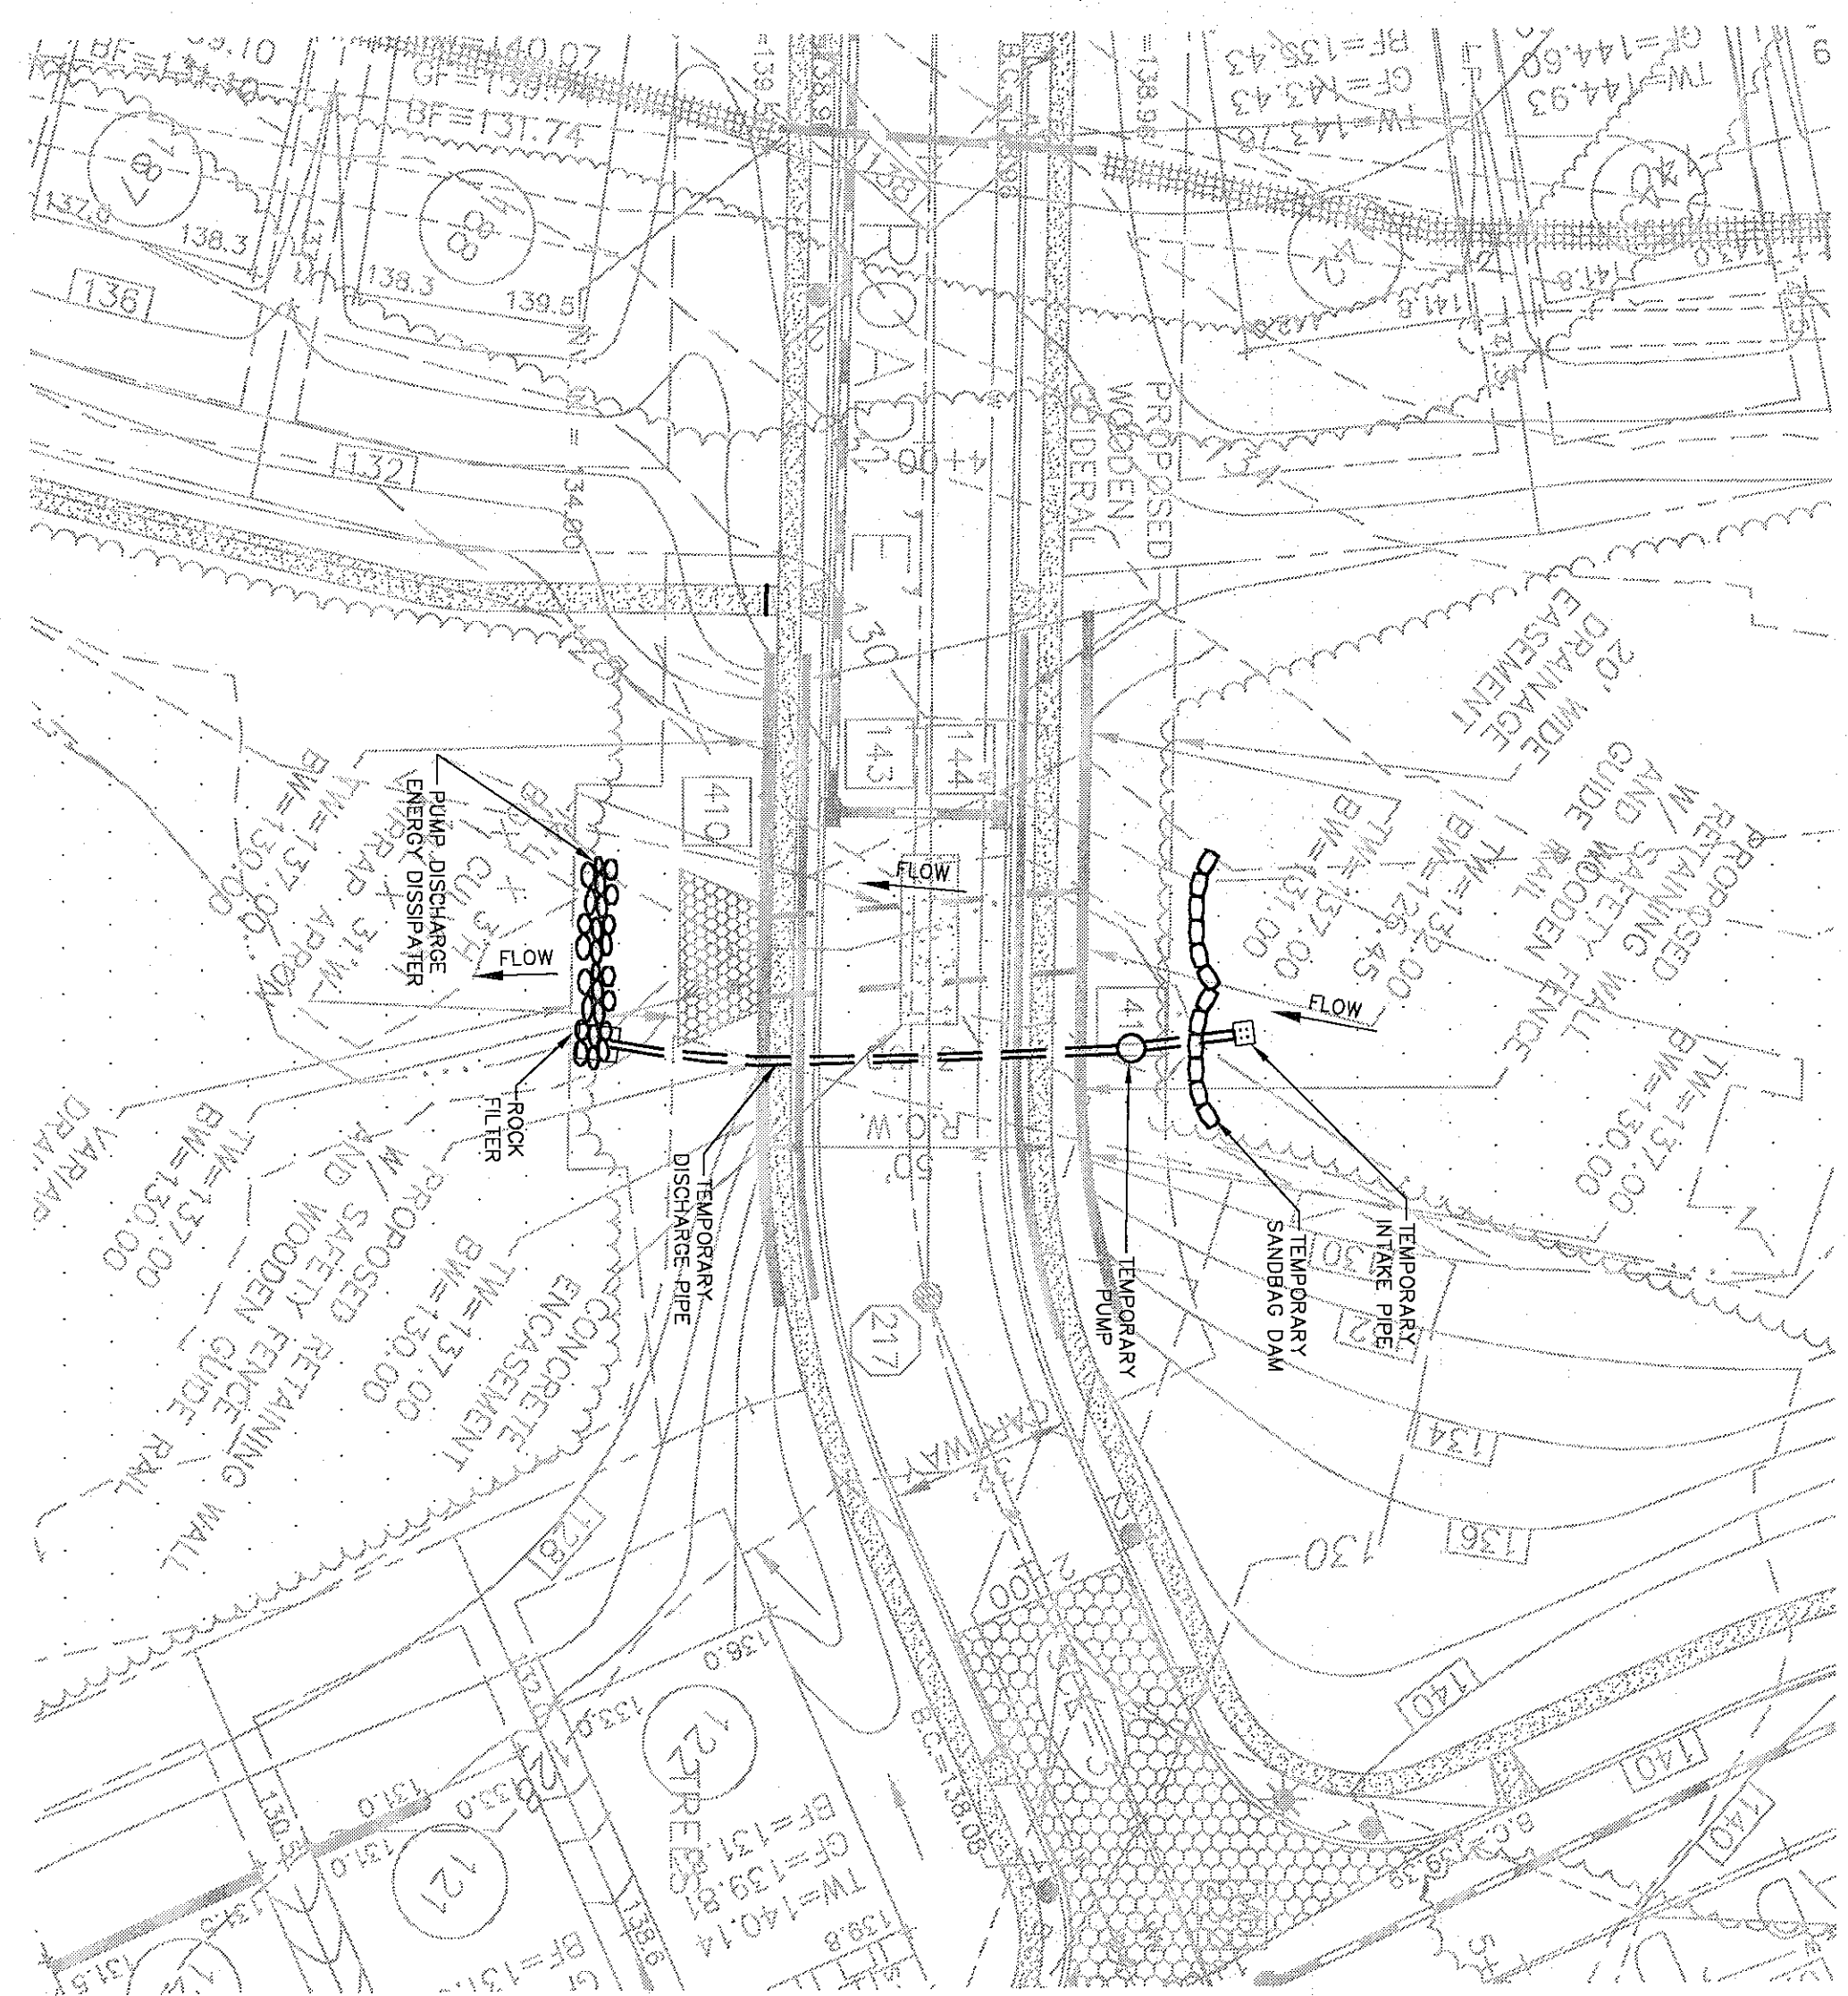

TEMPORARY STREAM DIVERSION DETAIL FOR ROAD F-BOX CULVERT INSTALLATION

SOIL EROSION & SEDIMENT CONTROL DETAILS

REGENCY AT PROVIDENCE
(a.k.a. FOGEL TRACT)

PROVIDENCE TWP., MONTGOMERY CO., PENNSYLVANIA

| REV. | DATE | DESCRIPTION | DRAWN |
|------|----------|-------------------------------------|-------|
| 2 | 1/31/05 | FINAL CONSTRUCTION DRAWINGS | MDD |
| 1 | 11/08/04 | MCCD PHONE CONVERSATION ON 11/08/04 | JMM |

ESE EASTERN STATES ENGINEERING

250 GIBRALTAR ROAD SUITE 2E
HORSHAM, PA 19044
TEL: (215) 914-2050
FAX: (215) 293-5488

CIVIL ENGINEERS - LAND SURVEYORS - LANDSCAPE ARCHITECTS - LAND PLANNERS

REGISTERED PROFESSIONAL ENGINEER
JAMES D. TAKACS
PENNSYLVANIA

James Takacs

DATE: 9/18/04
DESIGNER: T
DRAWN: PJ
JOB NO.: 1114
FILE NO.: S-05

SCALE: AS NOTED

REF: ES21.03A

SHEET 69A of 78